




PROPOSED NORTH EAST ELEVATION

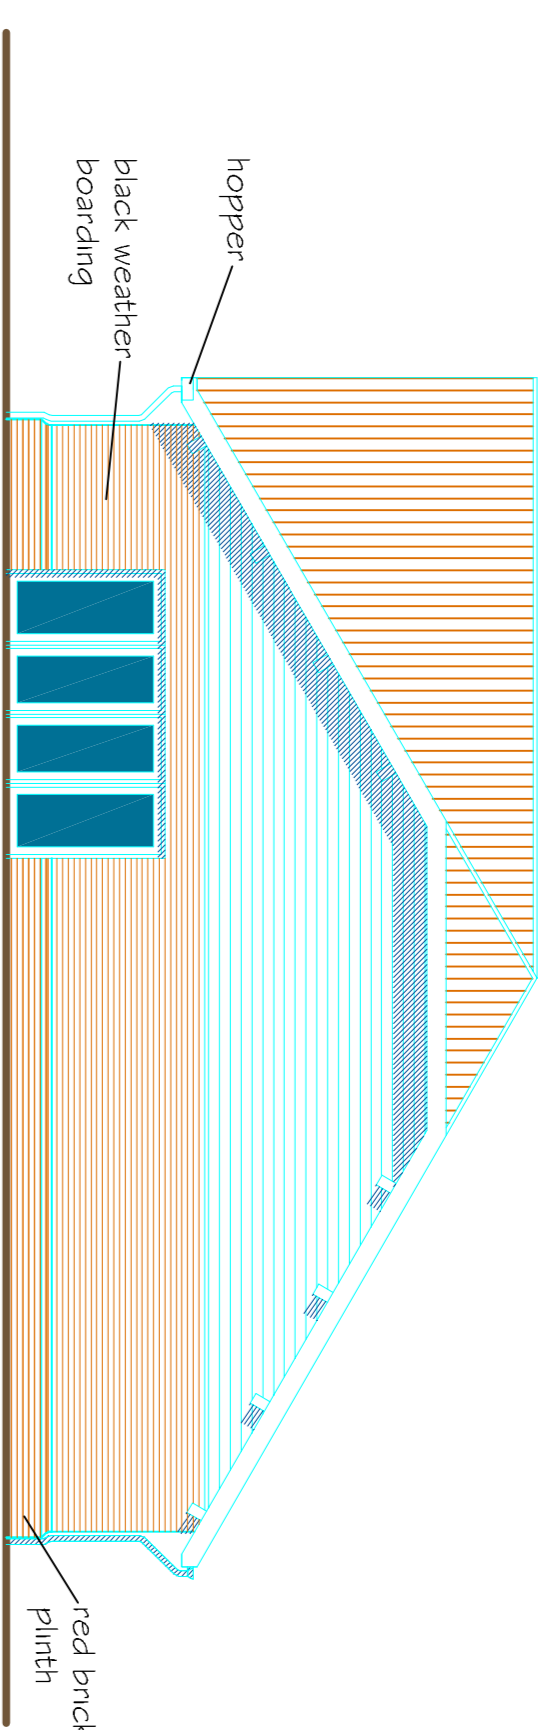


PROPOSED NORTH WEST ELEVATION

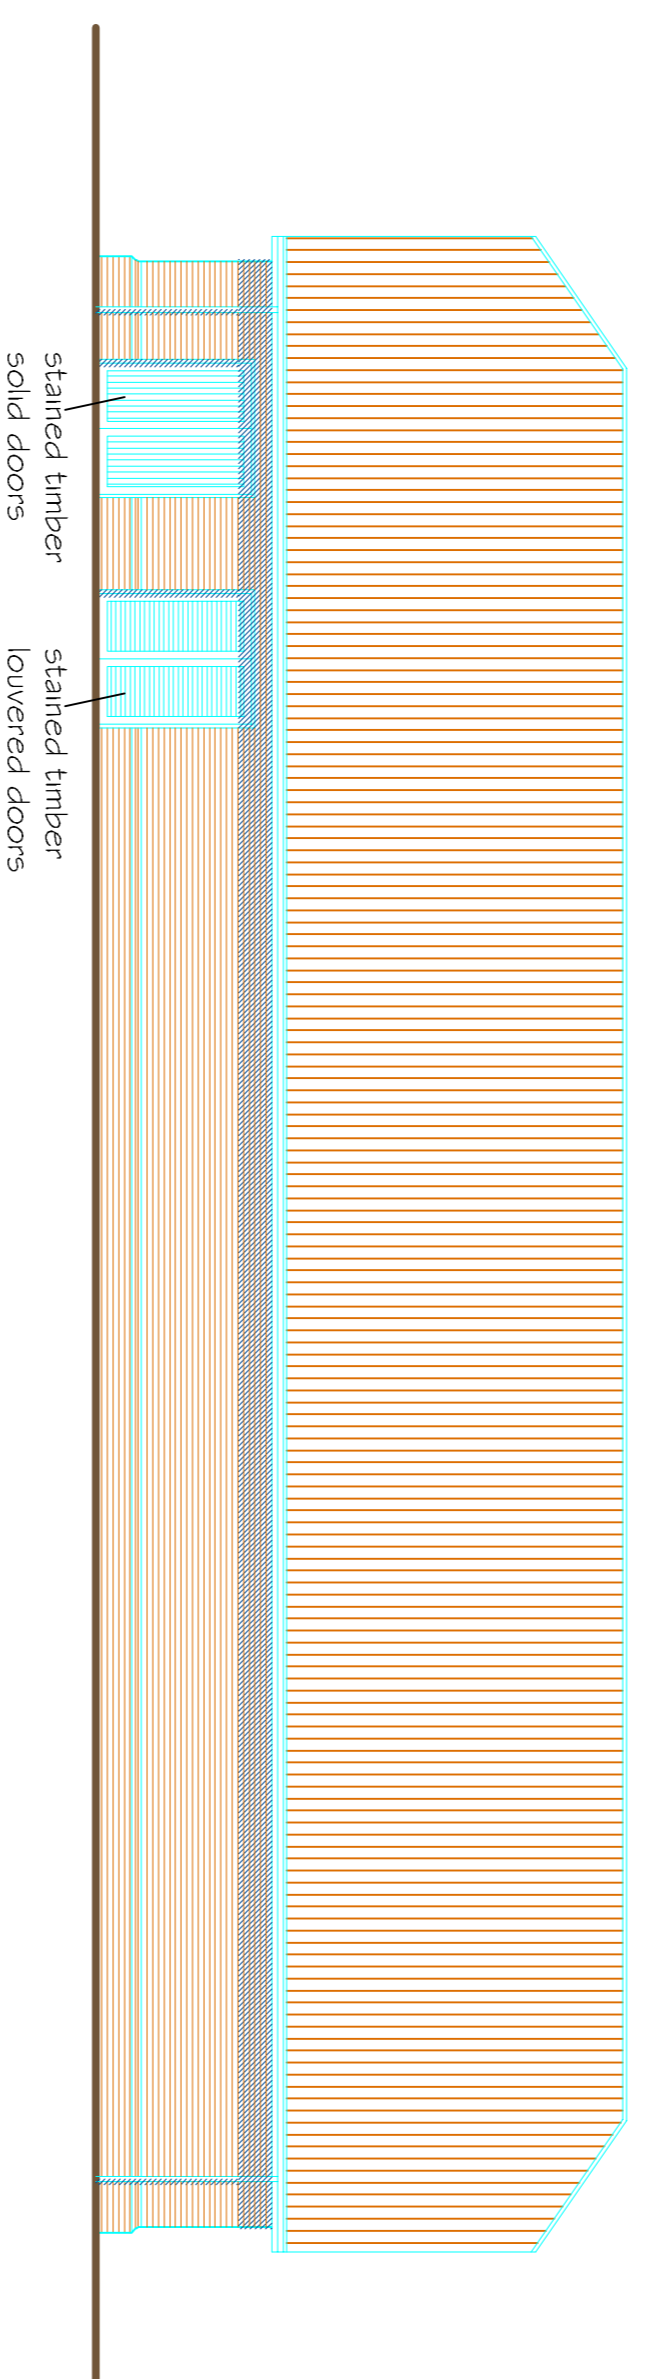

PROPOSED SOUTH WEST ELEVATION

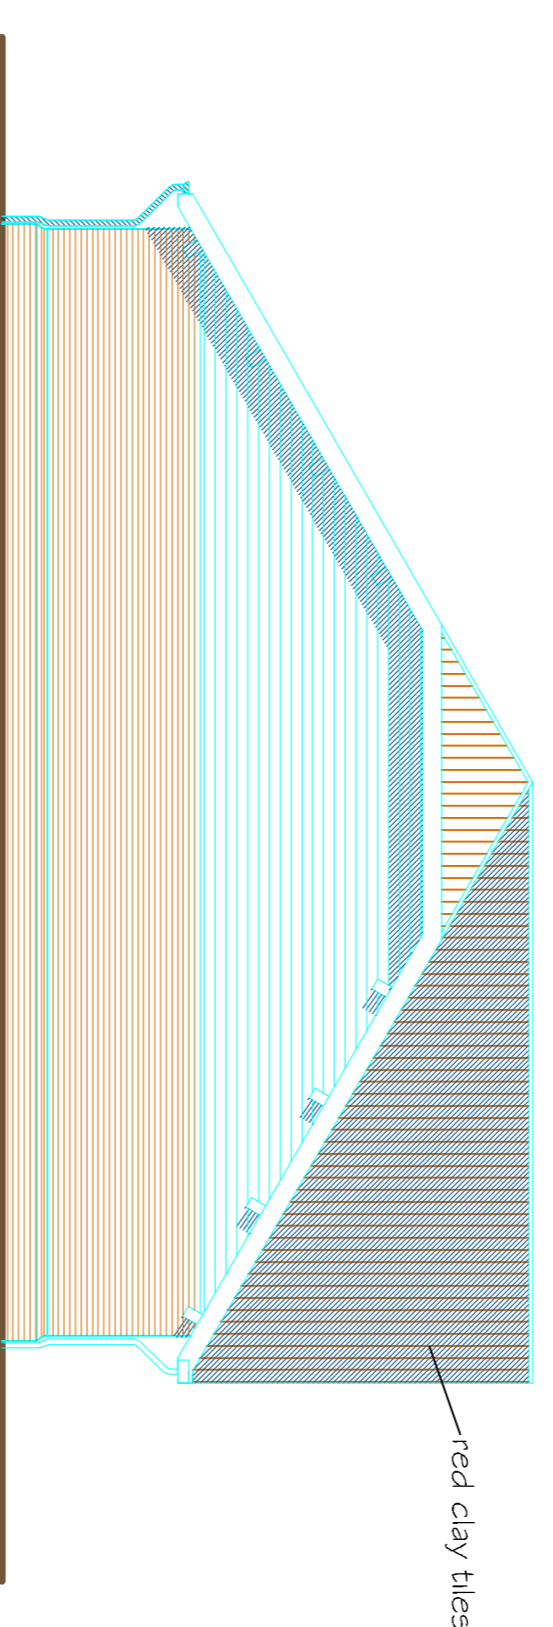

PROPOSED SOUTH EAST ELEVATION

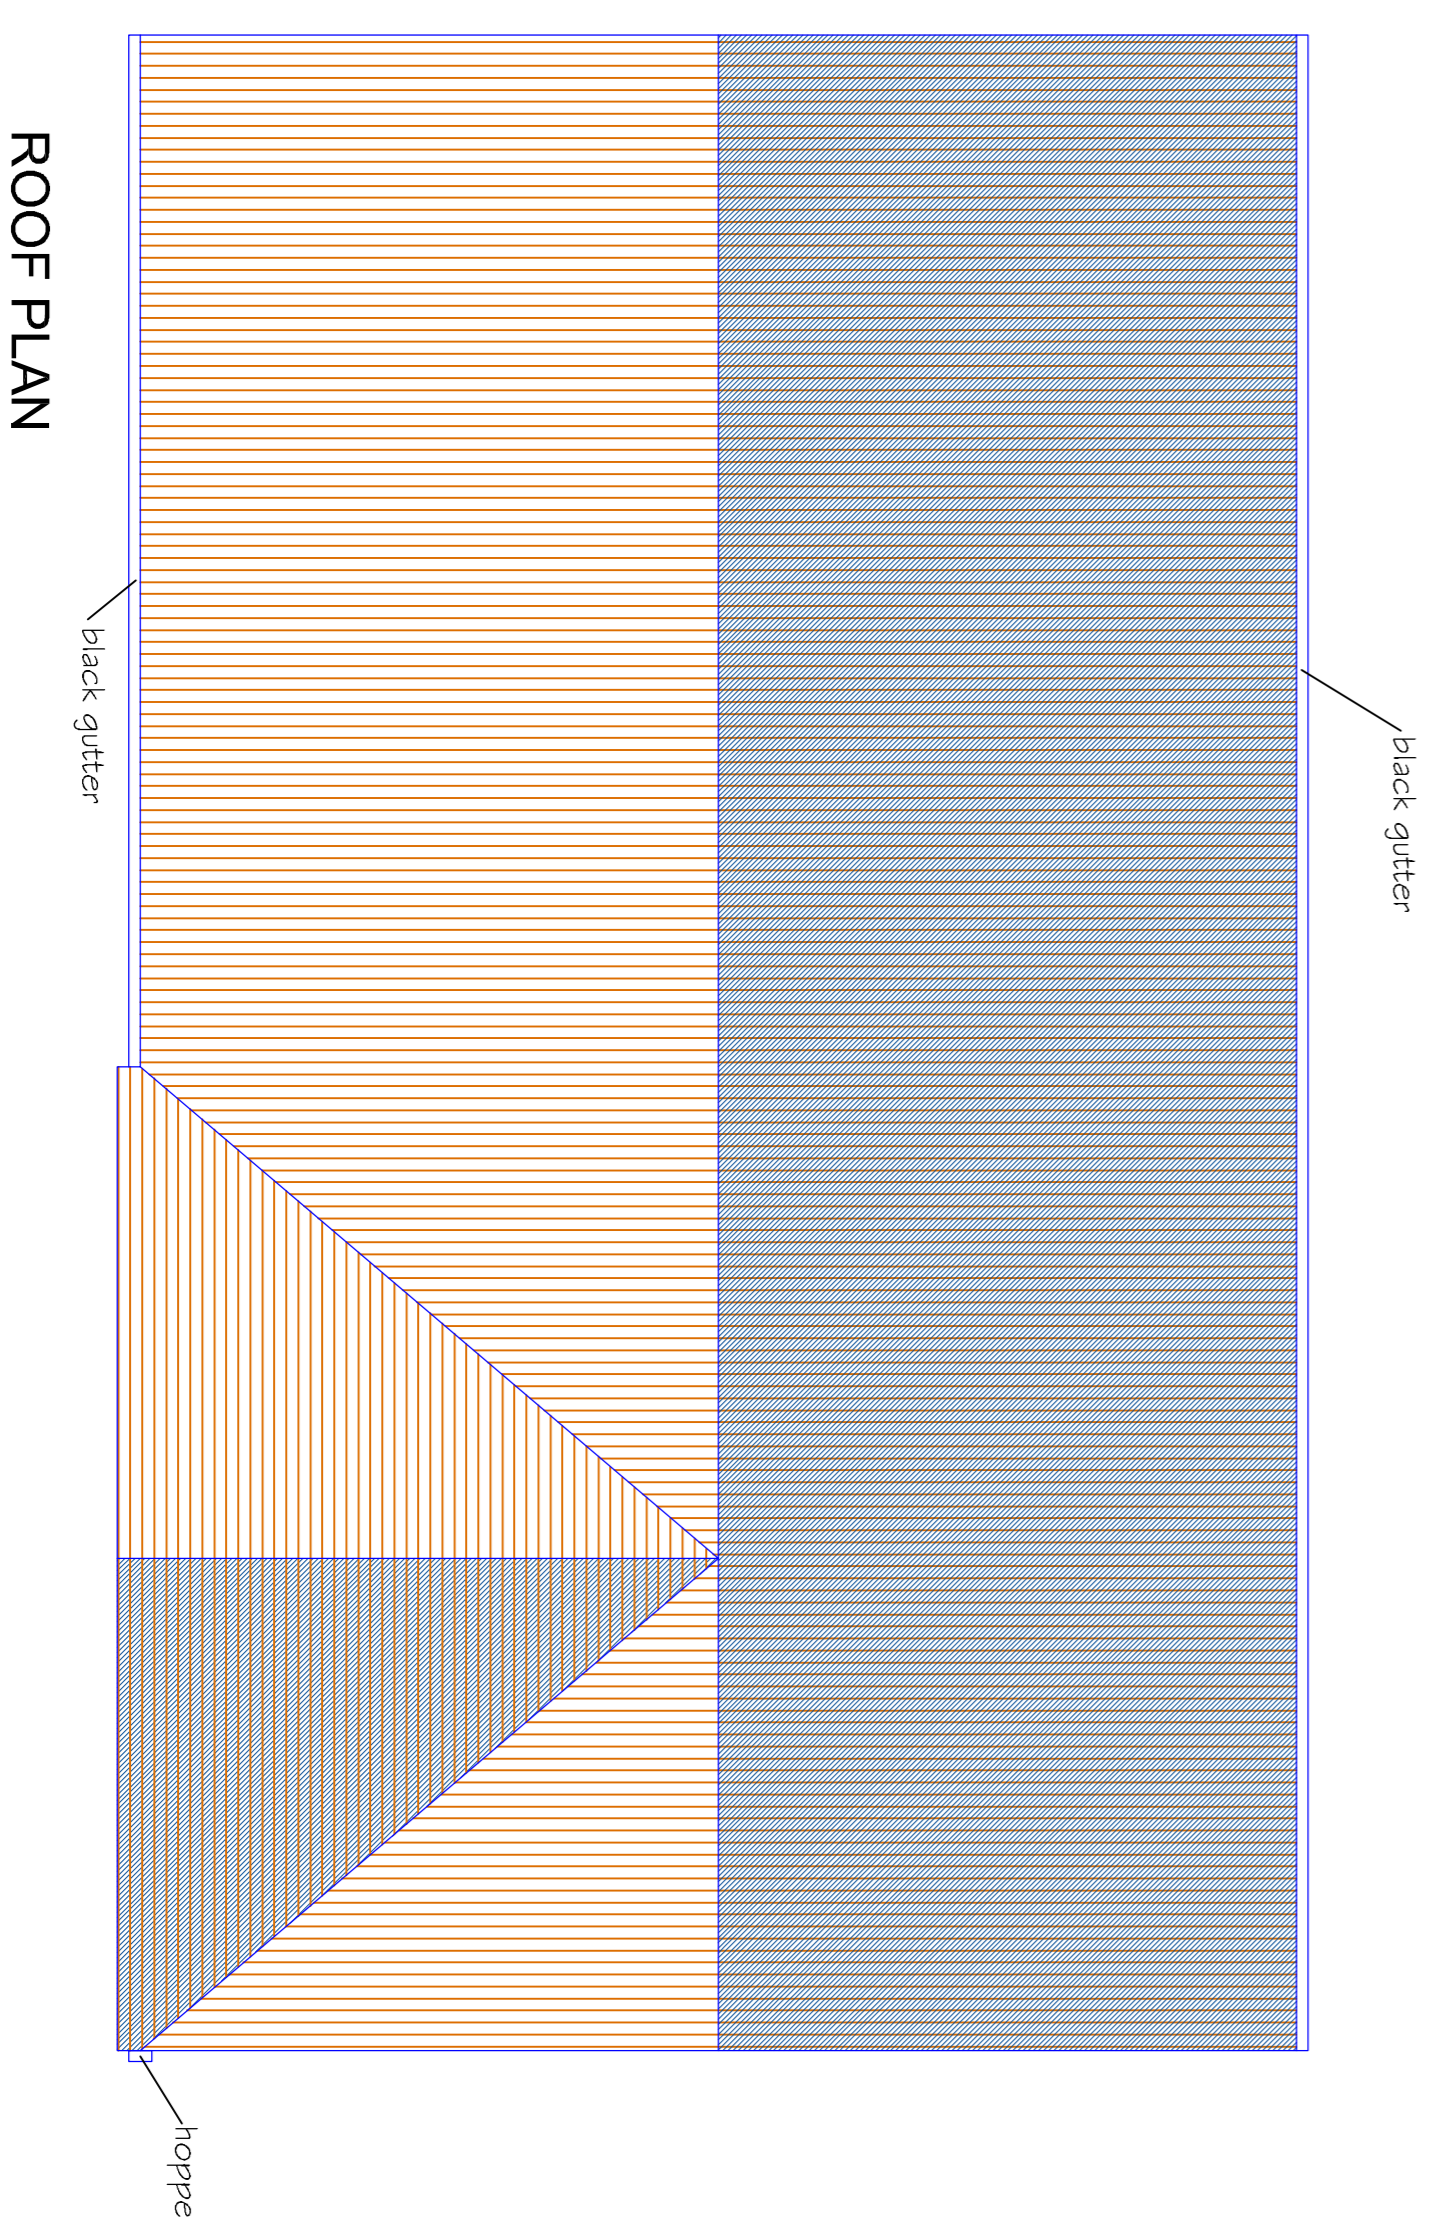

ROOF PLAN

PRELIMINARY

COMMUNITY SPORTS FACILITY

COTTENHAM PARISH COUNCIL

DRAFT ELEVATIONS  
 TRADITIONAL  
 OPTION 4

**WILBY BURNETT LLP**  
*Project Management, Architecture & Surveying*  
 RIBA  
 Chartered Practice  
 123 Maiden Road, Sutton Maiden, Essex CB10 2AJ  
 Tel: 01799 513621 Fax: 01799 514010 Email: info@wibbyburnett.co.uk  
Wibby & Burnett LLP is a Limited Liability Partnership registered in England & Wales No. 06722233

JULY 2012 GB

1:100 @ A1 MH

3003/E4