


ALL WORKING DIMENSIONS TO BE CHECKED ON SITE.
 DIMENSIONS TO BE TAKEN IN PREFERENCE TO SCALED DIMENSIONS.
 ANY DISCREPANCIES BETWEEN DRAWINGS OF DIFFERING SCALES AND BETWEEN DRAWINGS AND SPECIFICATION WHERE DECISION IS NECESSARY TO BE NOTIFIED TO SUPERVISING OFFICER FOR COPYRIGHT RESERVED.

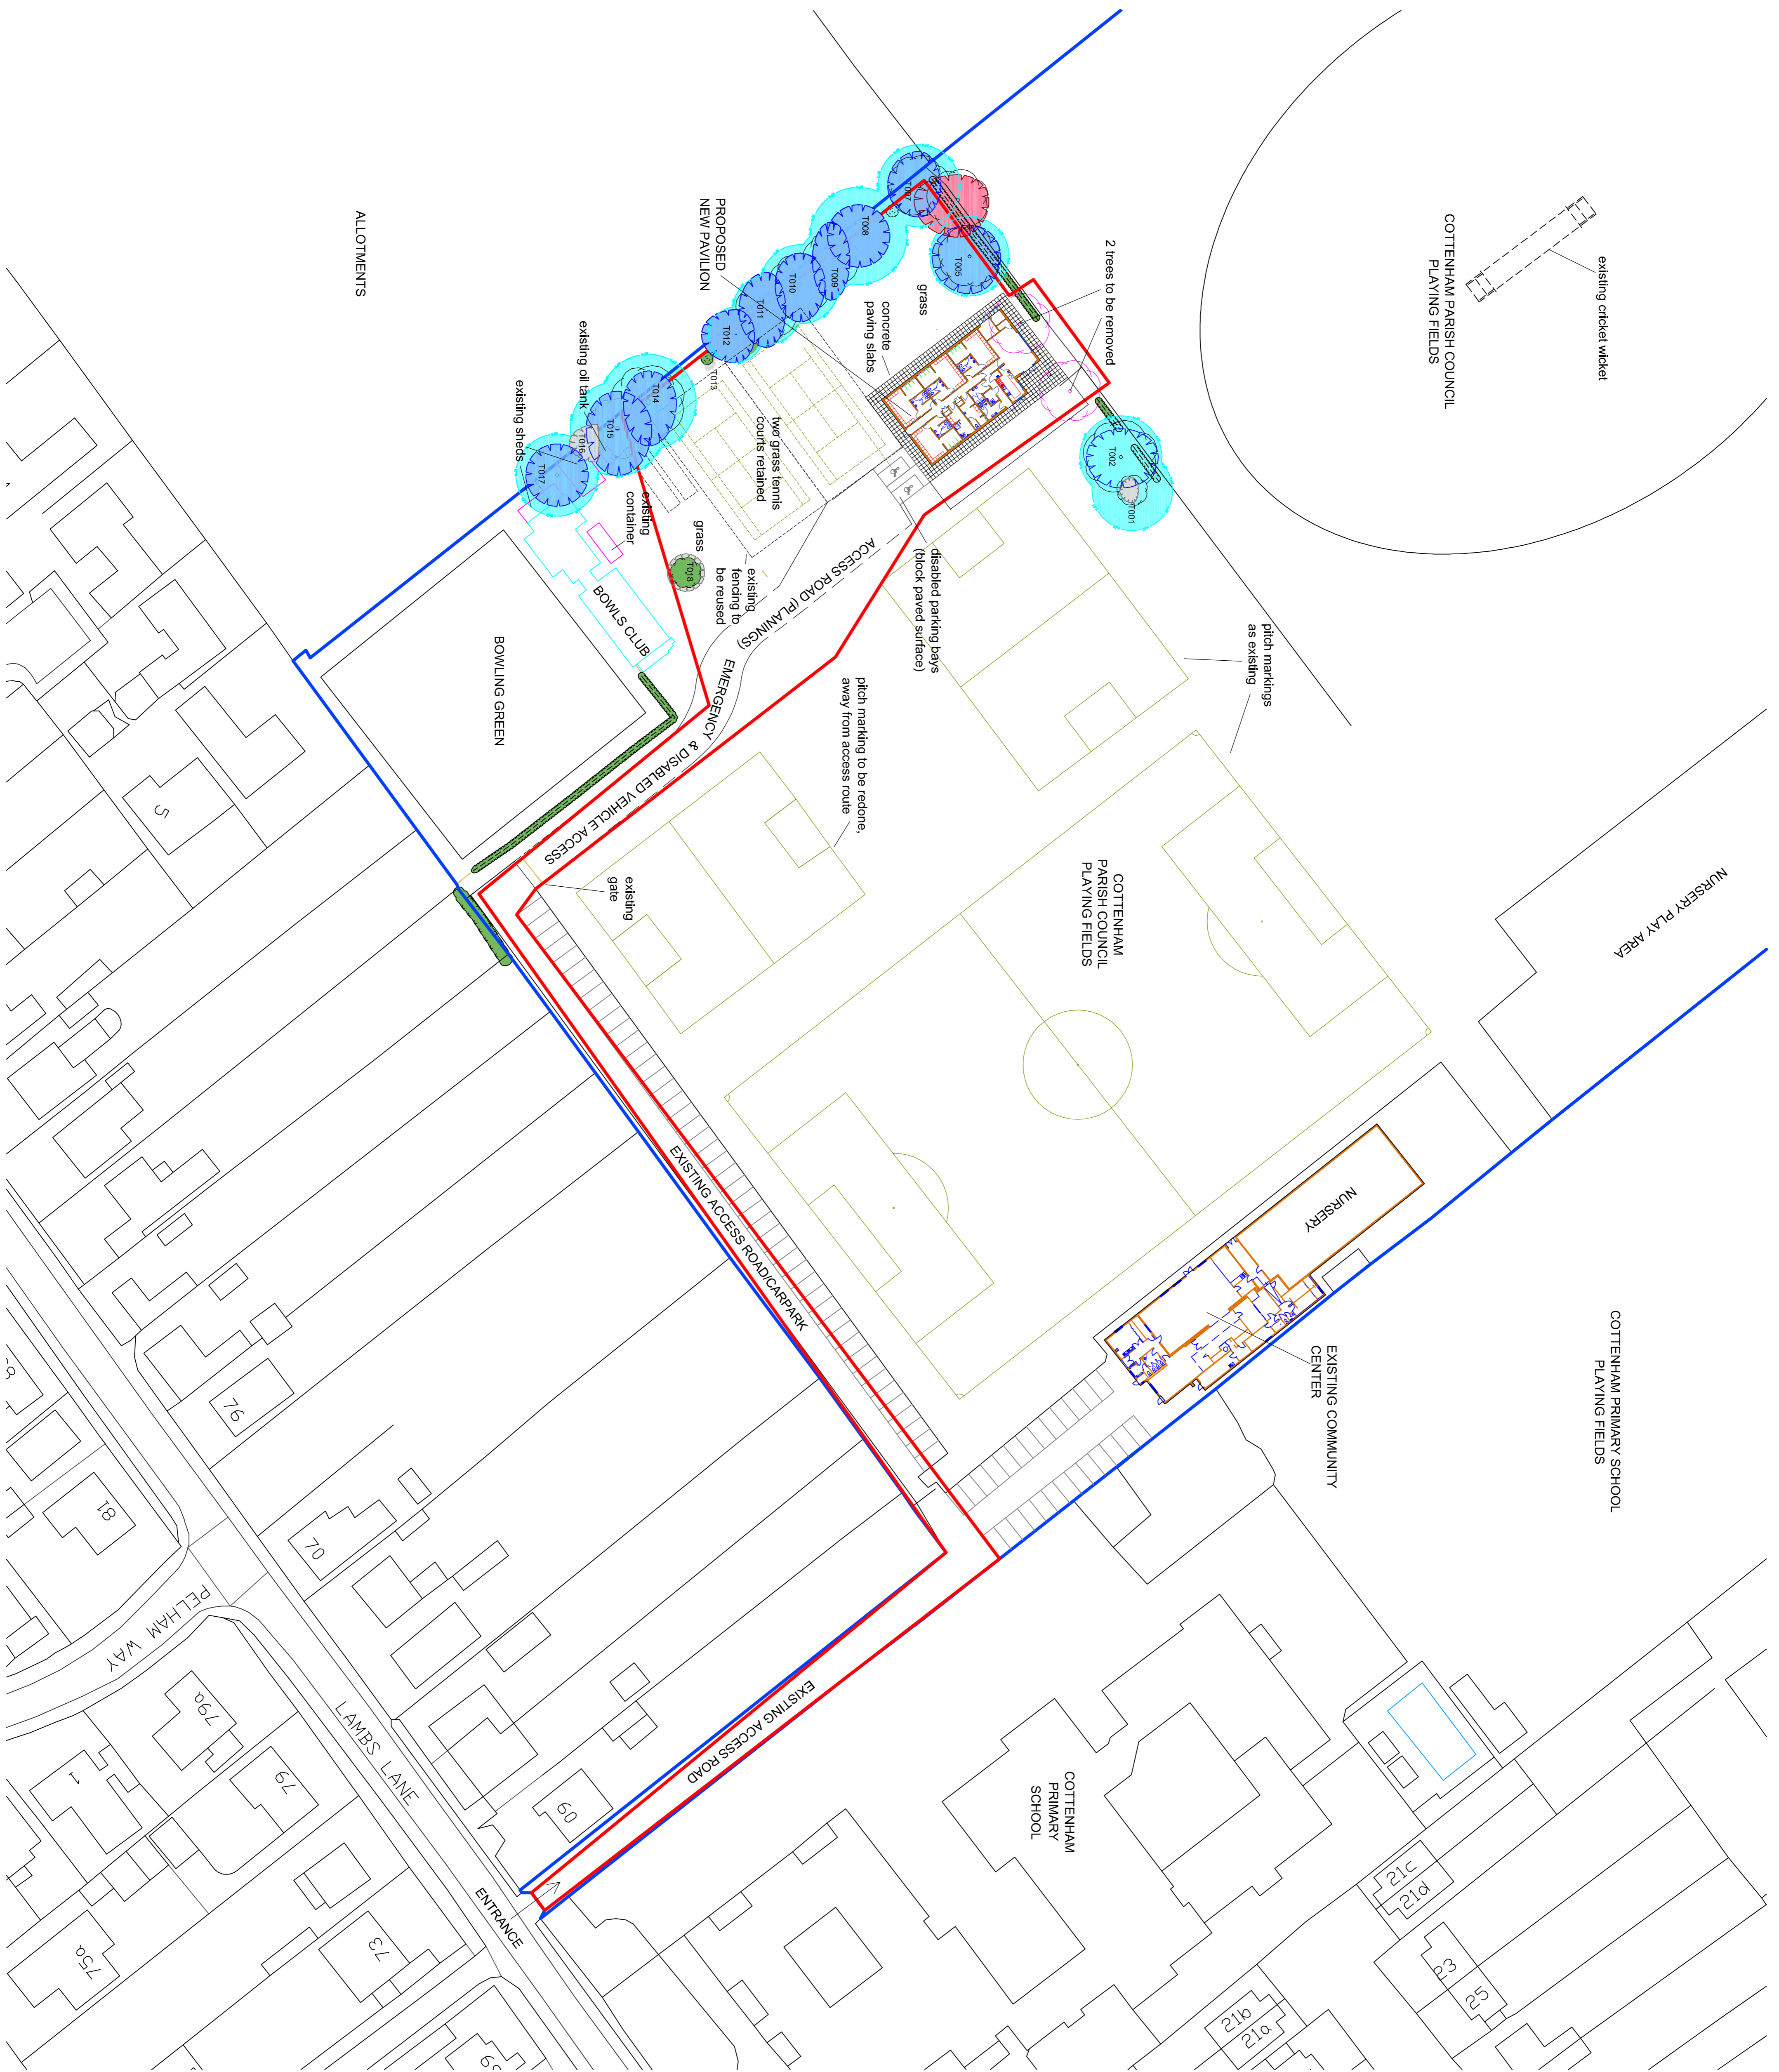

ALLOTMENTS

WILBY BURNETT LLP
 Project Management, Architecture & Surveying

RIBA
 Chartered Practice

RICS

Practitioner Home: 133 Madden Road, Suffolk Madden, Essex CB10 2AJ
 Tel: 01729 513621 Fax: 01729 514010 Email: info@wibbyburnett.co.uk
Wibby & Burnett LLP is a Limited Liability Partnership registered in England & Wales No. 03272228

DECEMBER 2012 DC

1:500 @ A1 MH

3003SD3

NEW PAVILION
 at
COTTENHAM RECREATION
GROUND, CB24 8TA

COTTENHAM PARISH
COUNCIL

SITE LAYOUT AS PROPOSED

PLANNING

