

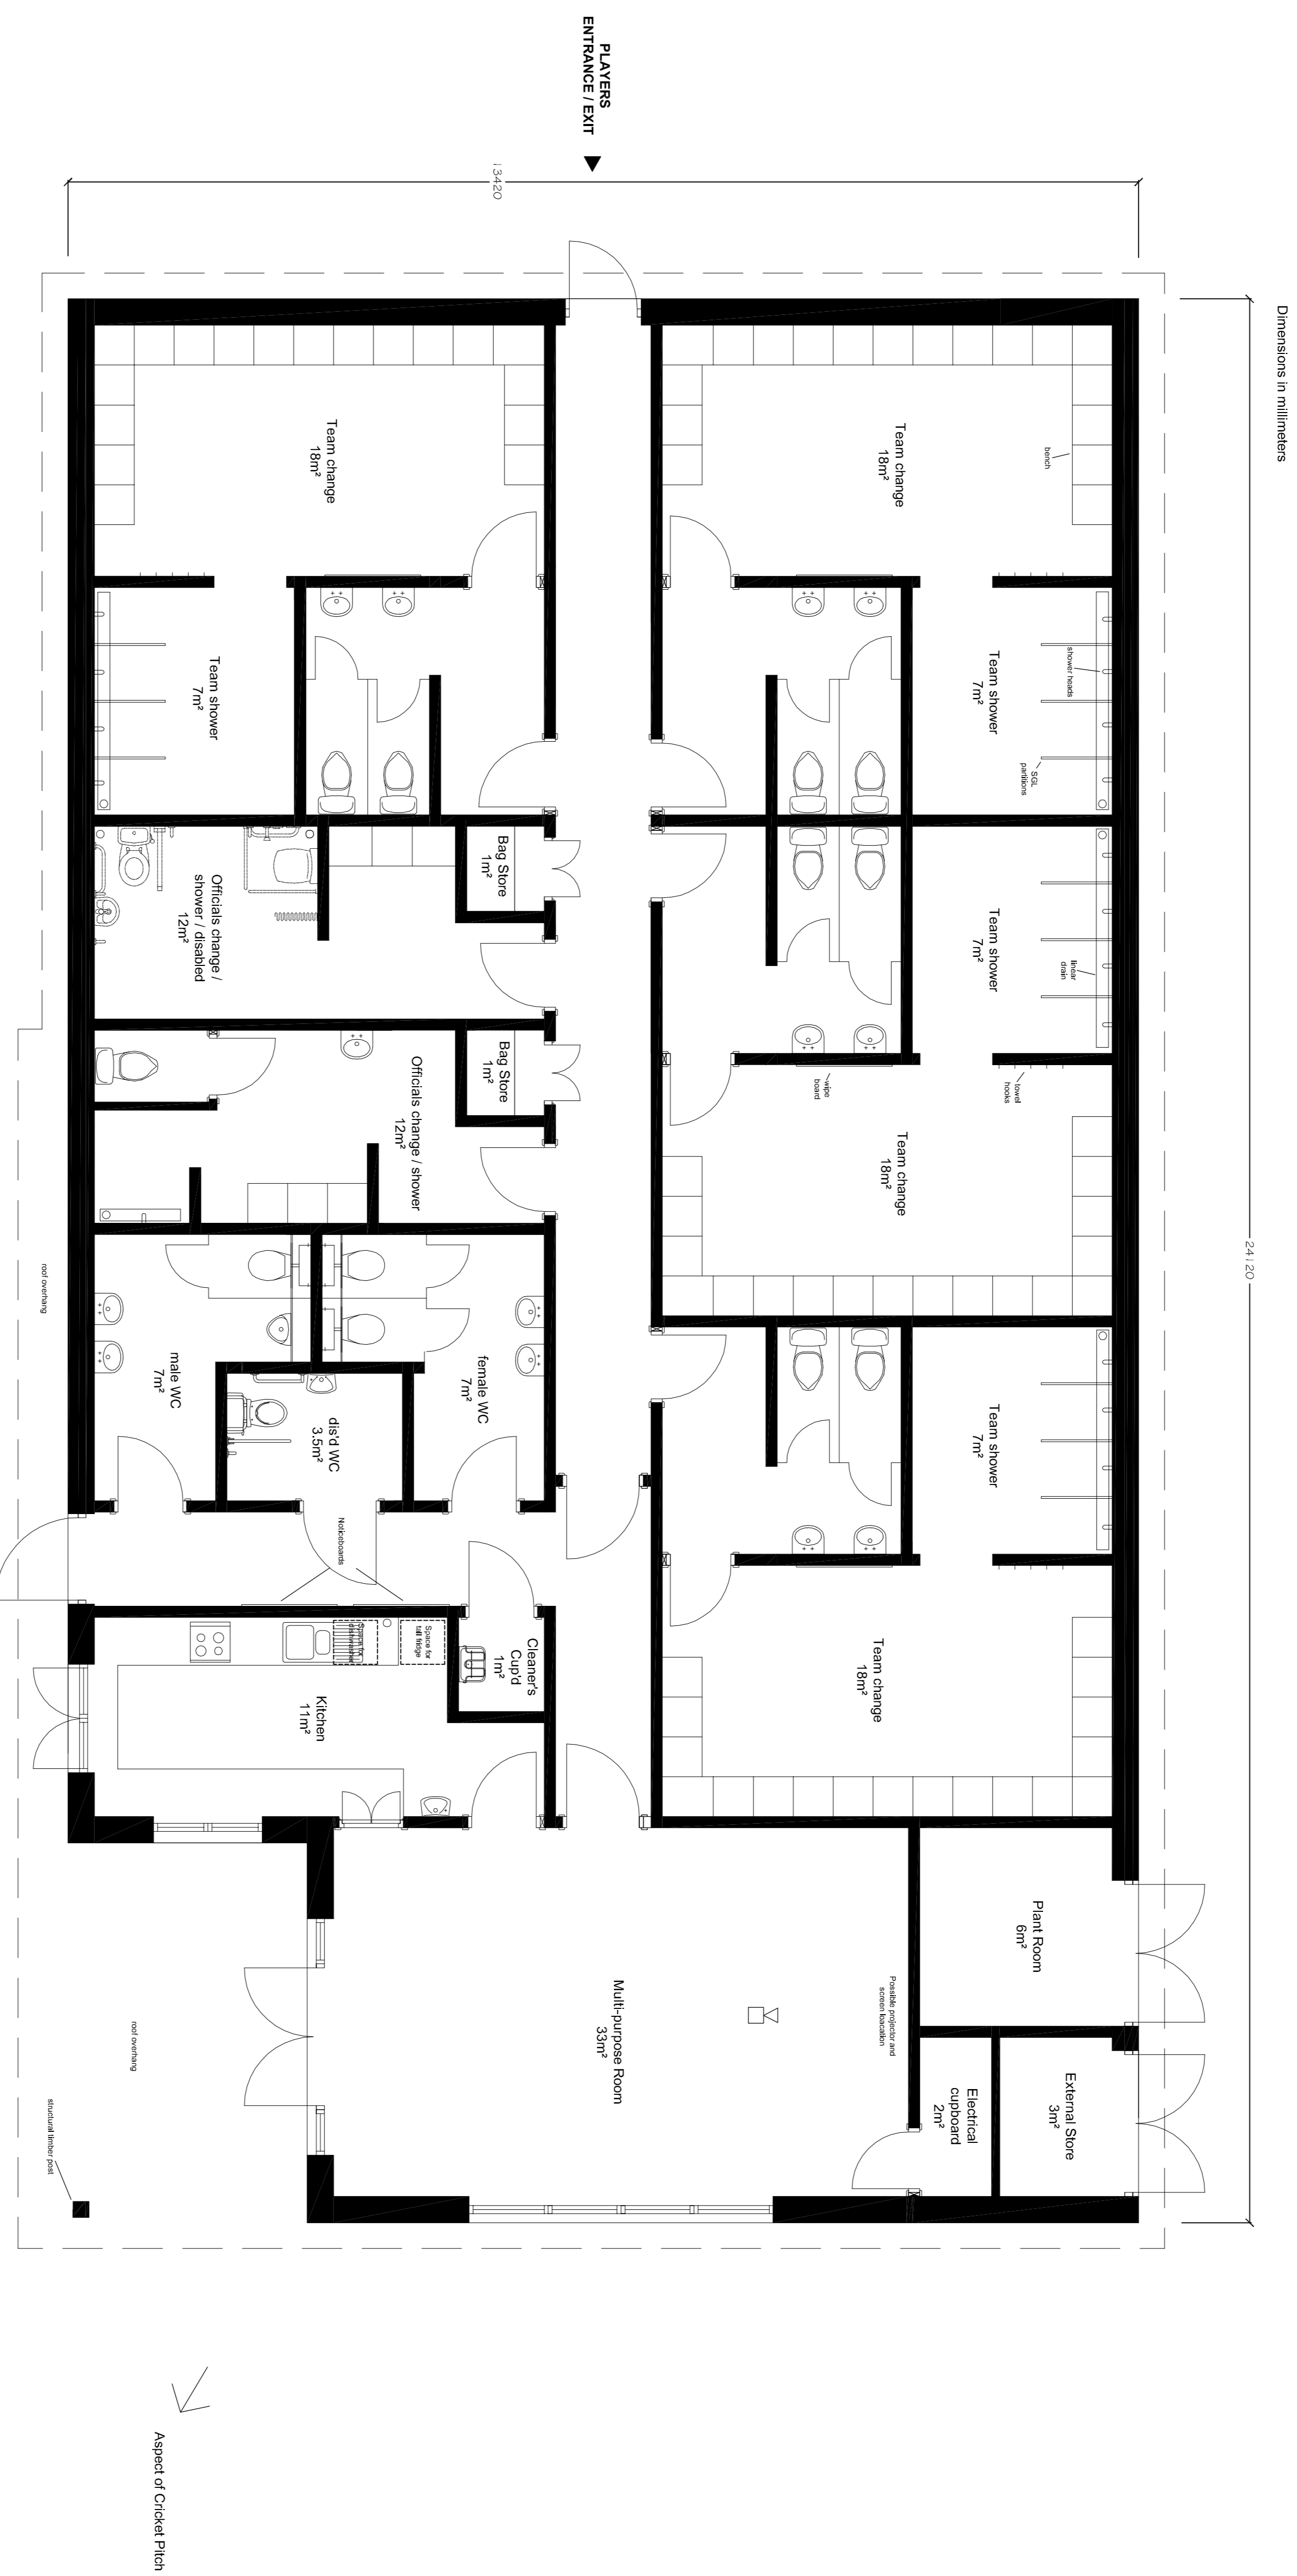


ALL WORKING DIMENSIONS TO BE CHECKED ON SITE.
 DIMENSIONS TO BE TAKEN IN PREFERENCE TO SCALED
 DIMENSIONS.
 ANY DISCREPANCIES BETWEEN DRAWINGS OF DIFFERING SCALES
 AND BETWEEN DRAWINGS AND SPECIFICATION WHERE
 DISCREPANCIES OCCUR SHALL BE RESOLVED BY THE
 DECISION OF THE ARCHITECT.
 COPYRIGHT RESERVED.

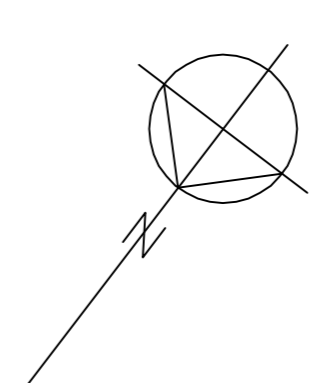

Gross External Area
310m²

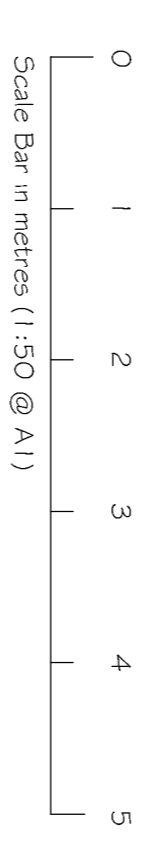

PLANNING

NEW PAVILION
 at
COTTENHAM RECREATION
GROUND, CB24 8TA

COTTENHAM PARISH
COUNCIL

PROPOSED FLOOR PLAN

WILBY & BURNETT LLP
 Project Management, Architecture & Surveying

RIBA **RIBA**
 Chartered Practice Chartered Practice

Princes Road, 123, Market Road, Suffolk Walken, Essex CB10 2AJ
 Tel: 01799 513821 Fax: 01799 514010 Email: info@wilbyburnett.co.uk
 www.wilbyburnett.co.uk

DECEMBER 2012 DC

1:50 @ A1 MH

3003SD4